
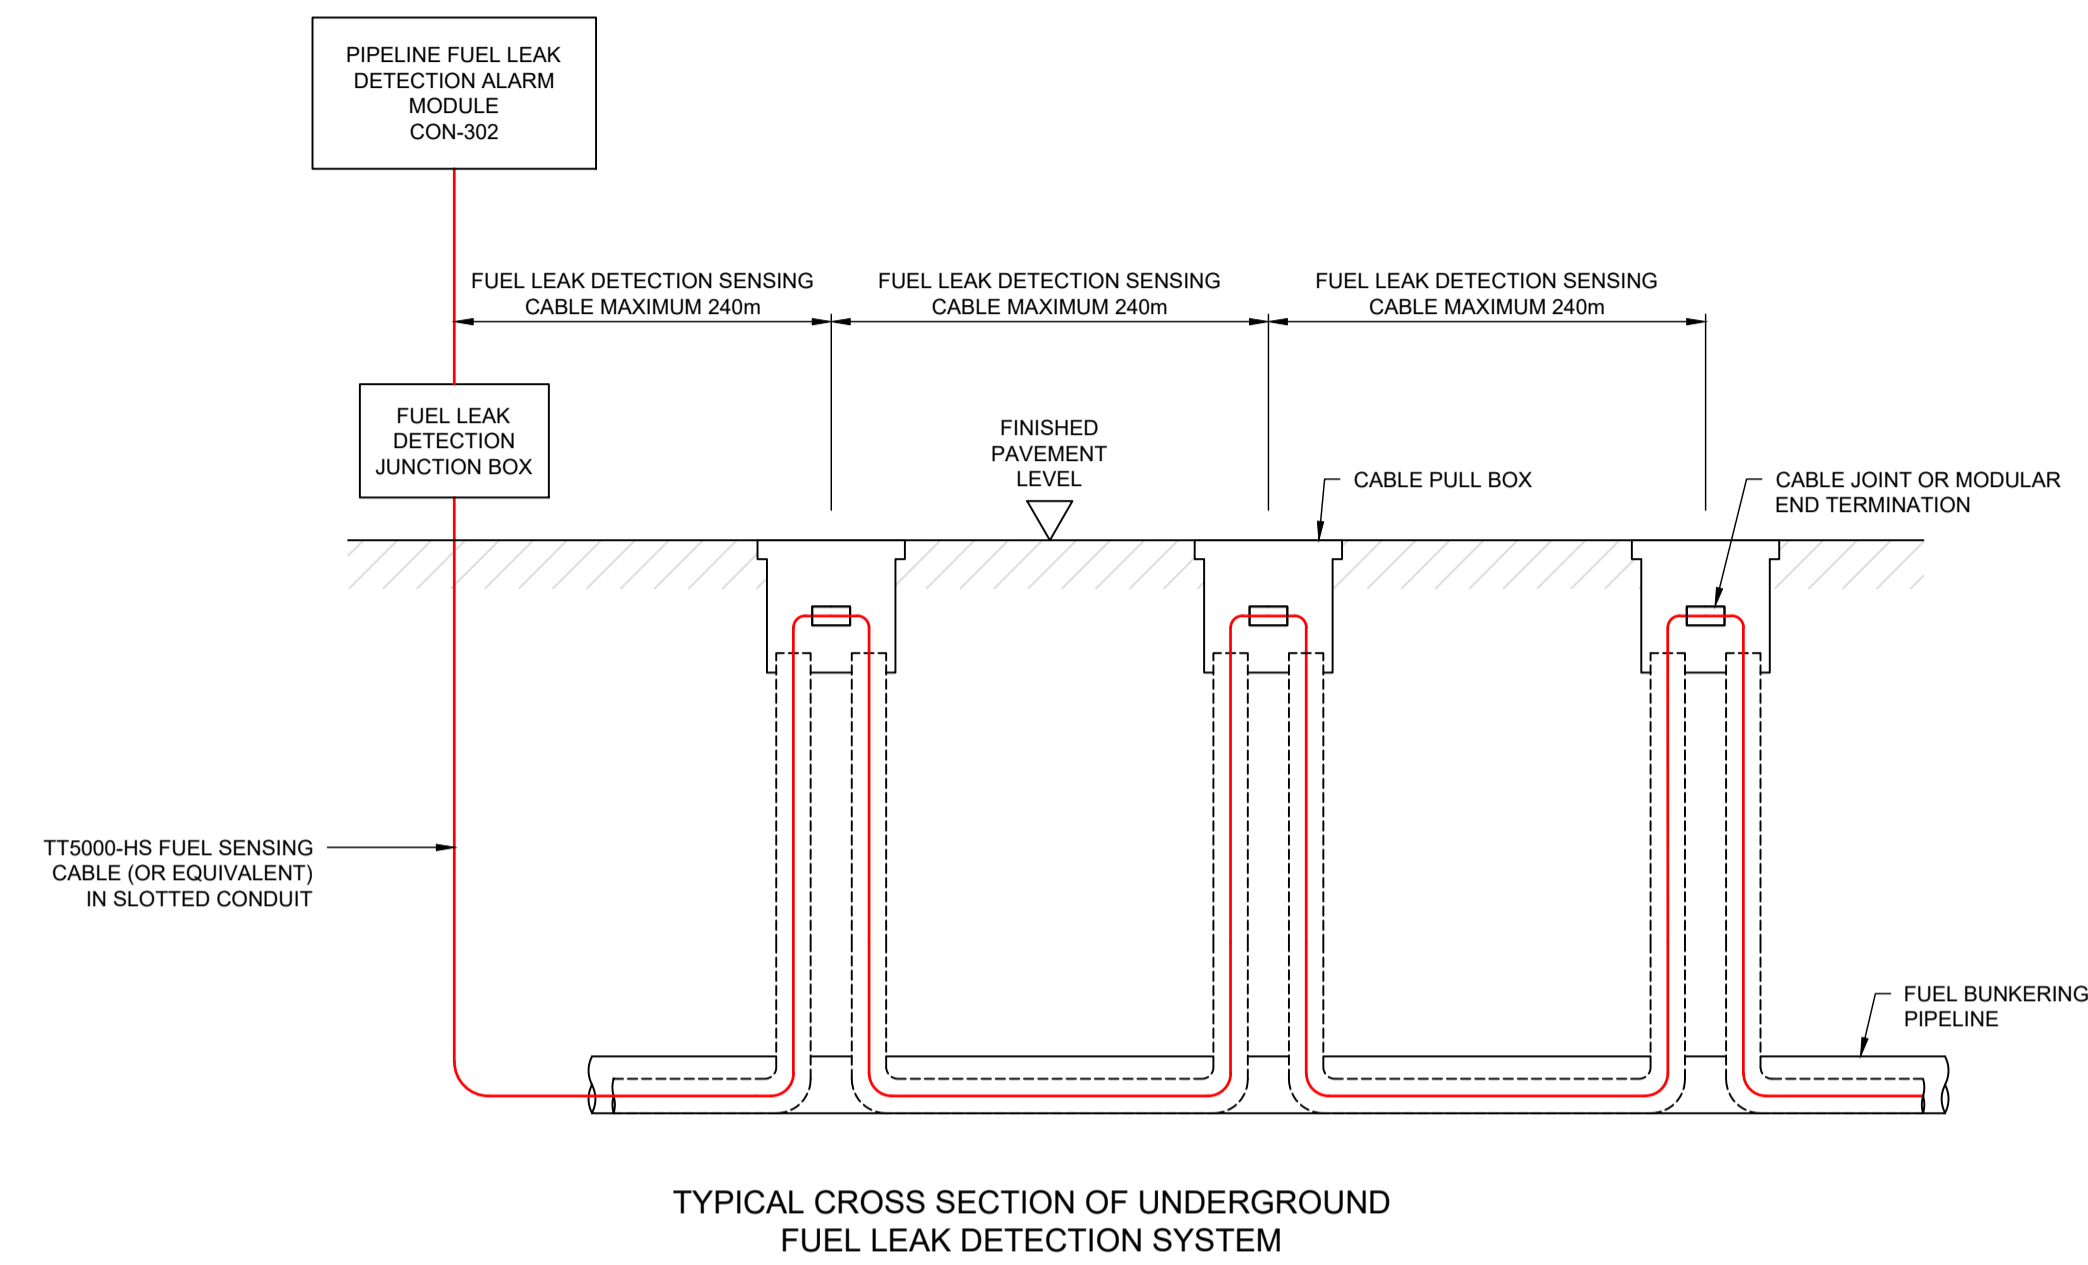


FUEL BUNKERING SYSTEM SHOWN MUST BE VERIFIED BY THE CONTRACTOR AND IS FOR INFORMATION ONLY.

NOTES

1. ALL DIMENSIONS ARE IN MILLIMETRES UNLESS NOTED OTHERWISE.
2. ANY ELEMENTS OR OBJECTS THAT ARE NOT DIMENSIONED SHALL NOT BE SCALED UNDER ANY CIRCUMSTANCE. THEY SHALL BE AGREED/CONFIRMED WITH THE EMPLOYER.
3. THIS DRAWING SHALL BE READ IN CONJUNCTION WITH THE TERMINAL'S EMPLOYER'S REQUIREMENTS AND RELATED CONTRACT DOCUMENTS.
4. THIS DRAWING REPRESENTS OUTLINE DESIGN INTENT ONLY AND SHOULD NOT BE USED FOR CONSTRUCTION PURPOSES. ALL DETAILS SHOWN ARE INDICATIVE ONLY AND SUBJECT TO THE CONTRACTOR'S DETAILED DESIGN.

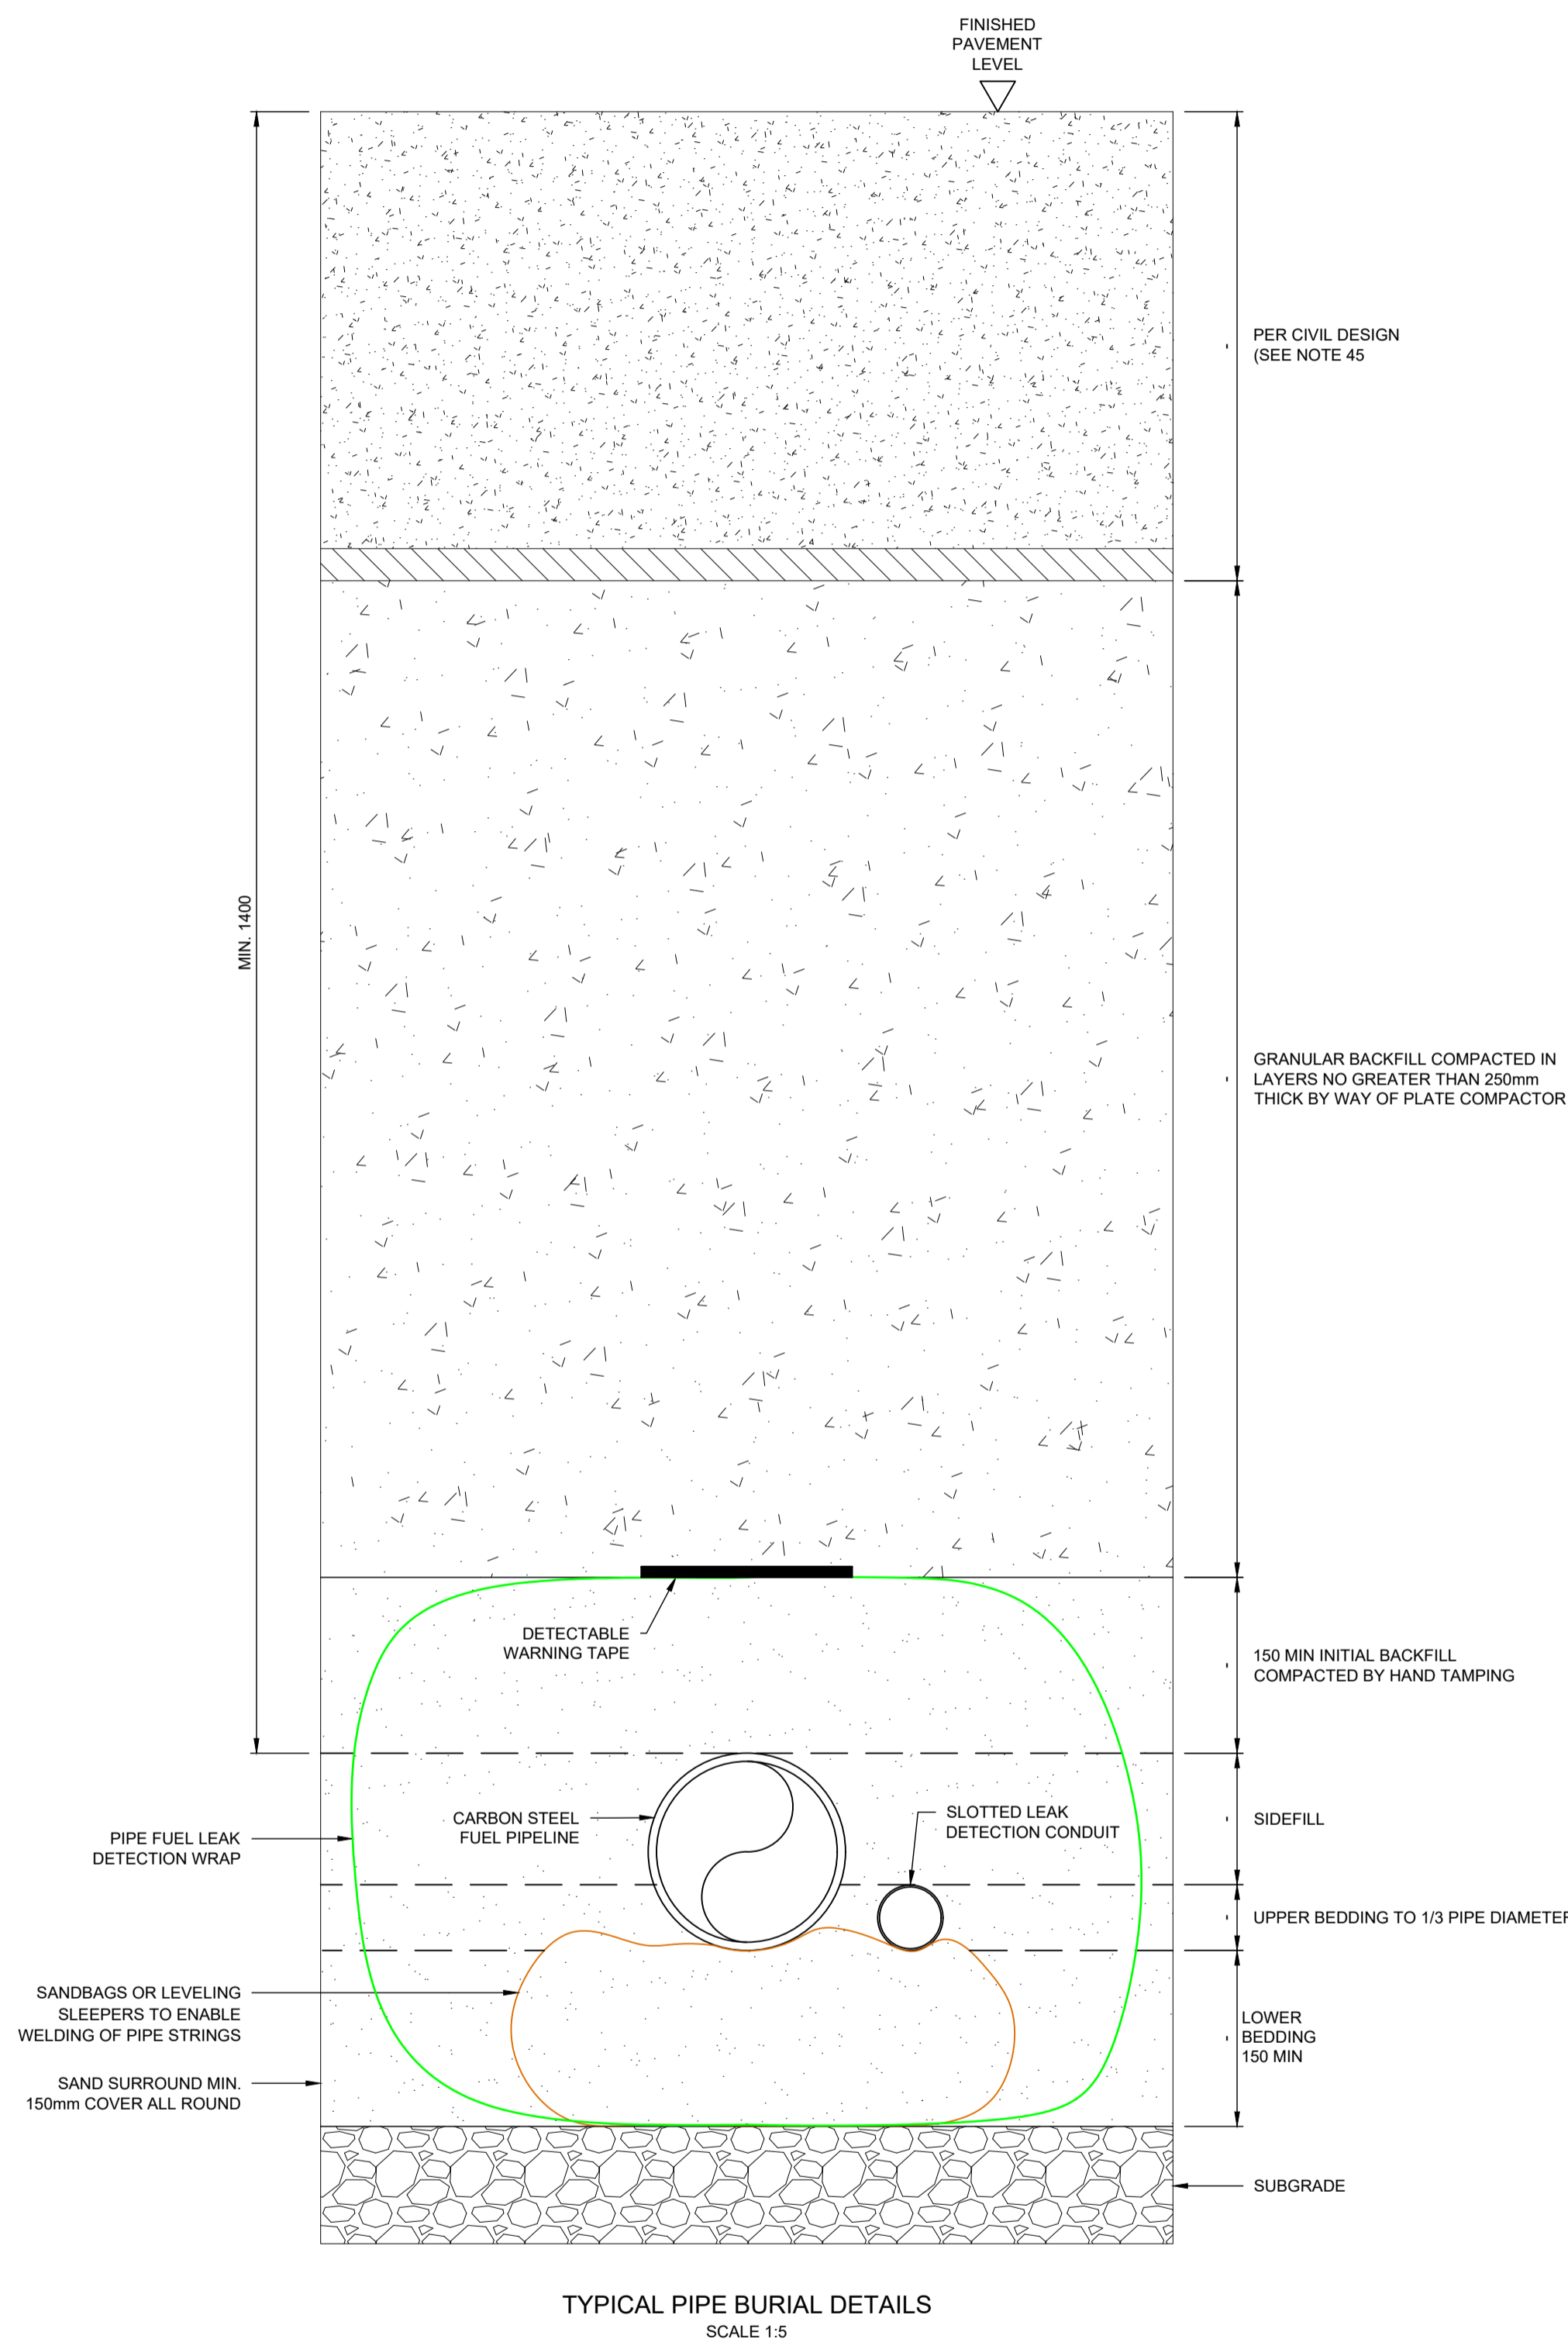

TENDER

NOT FOR CONSTRUCTION

REV	DATE	DESCRIPTION	BY	CHK	APP	
P03	09/12/23	TENDER ISSUE		FW	TW	AT

REVISIONS

Client	ISTRANA / Baltic Hub Container Terminal Sp. z o.o.
--------	--



PROJECT
BALTIC HUB T5 OFFSHORE WIND TERMINAL PROJECT

TITLE
TYPICAL PIPE BURIAL & LEAK DETECTION DETAILS



DRAWN	CHECKED	APPROVED
FW	TD	AT
DATE	SCALE	REF.
30/08/2023	AT A1 AS SHOWN	PC1063-RHD-T5-OW-DR-FB-1102.dwg
DRAWING No.	SUITABILITY	REVISION
PC1063-RHD-T5-OW-DR-FB-1102	S4	P03