



STS PIT CROSS SECTION B-B
SCALE 1:20

STS TURN PIT SHOWN MUST BE VERIFIED BY THE CONTRACTOR AND IS FOR INFORMATION ONLY.

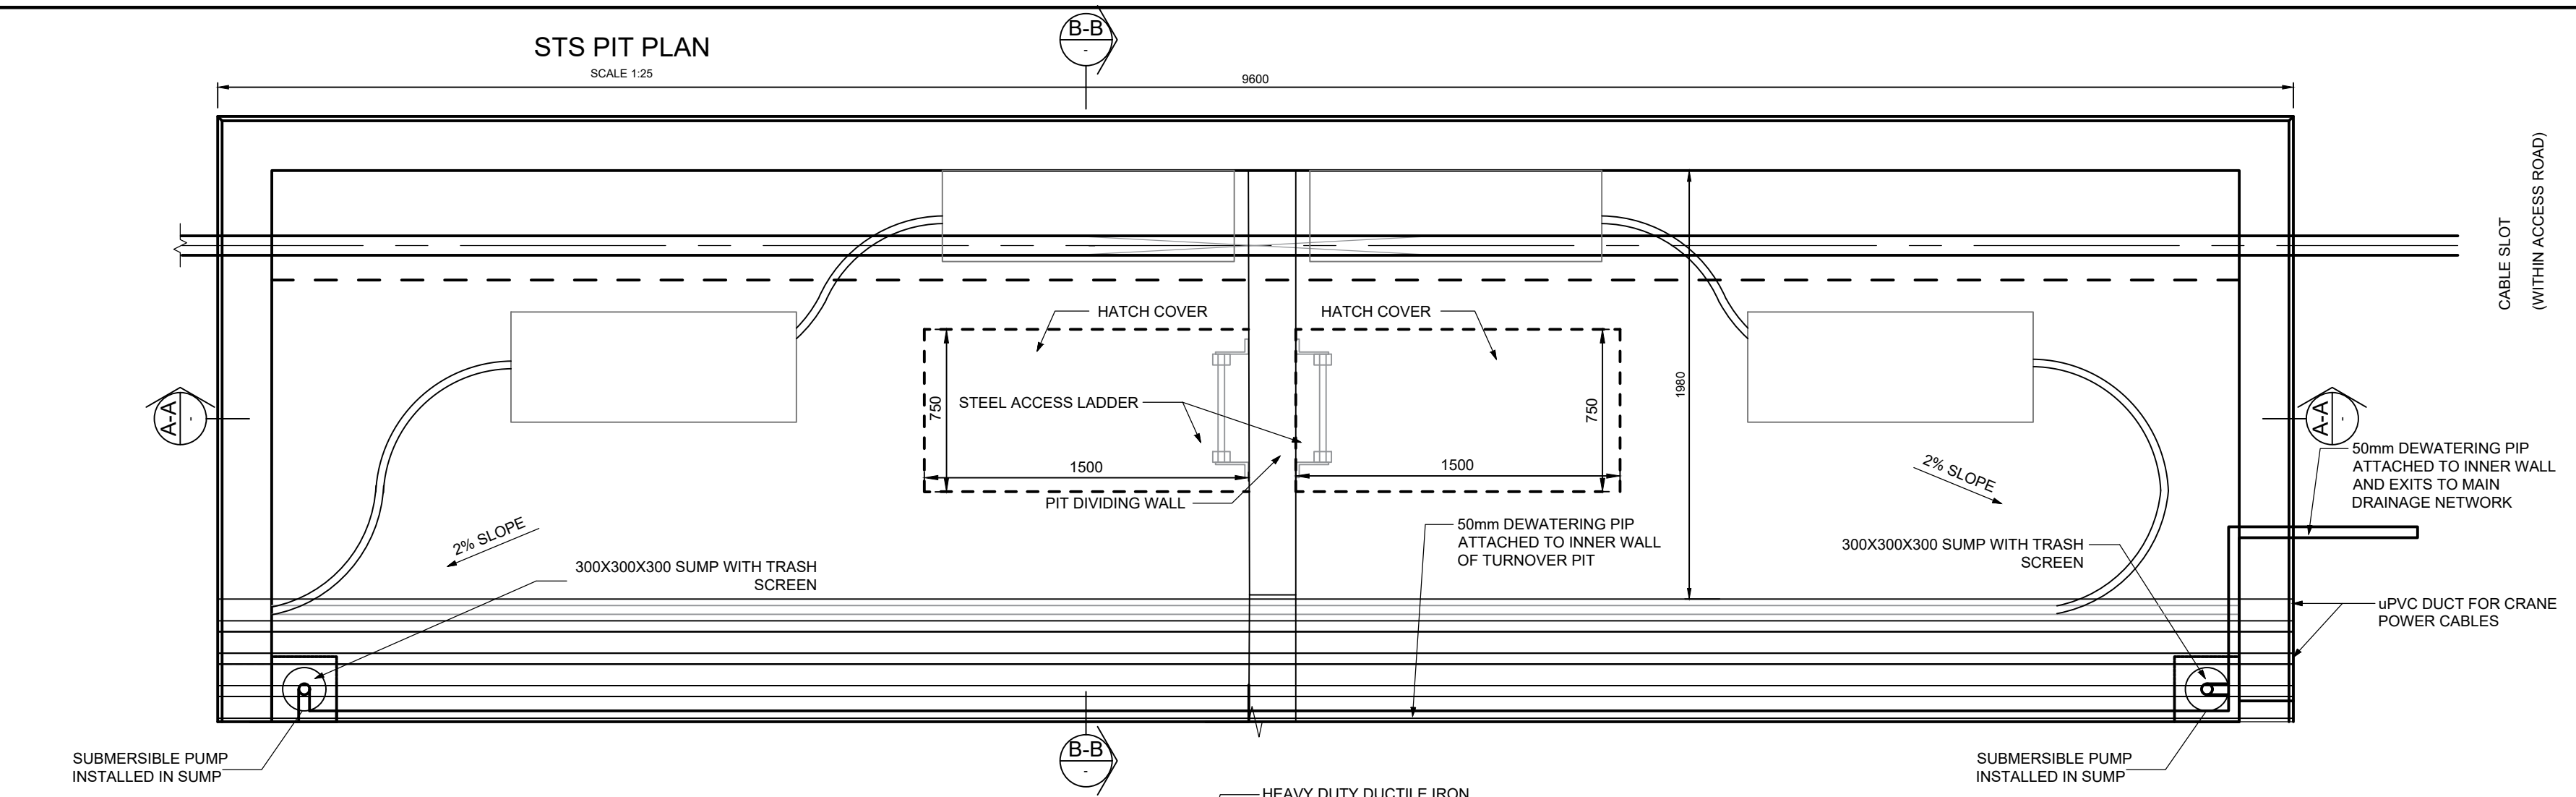

STS PIT LONG SECTION A-A
SCALE 1:25

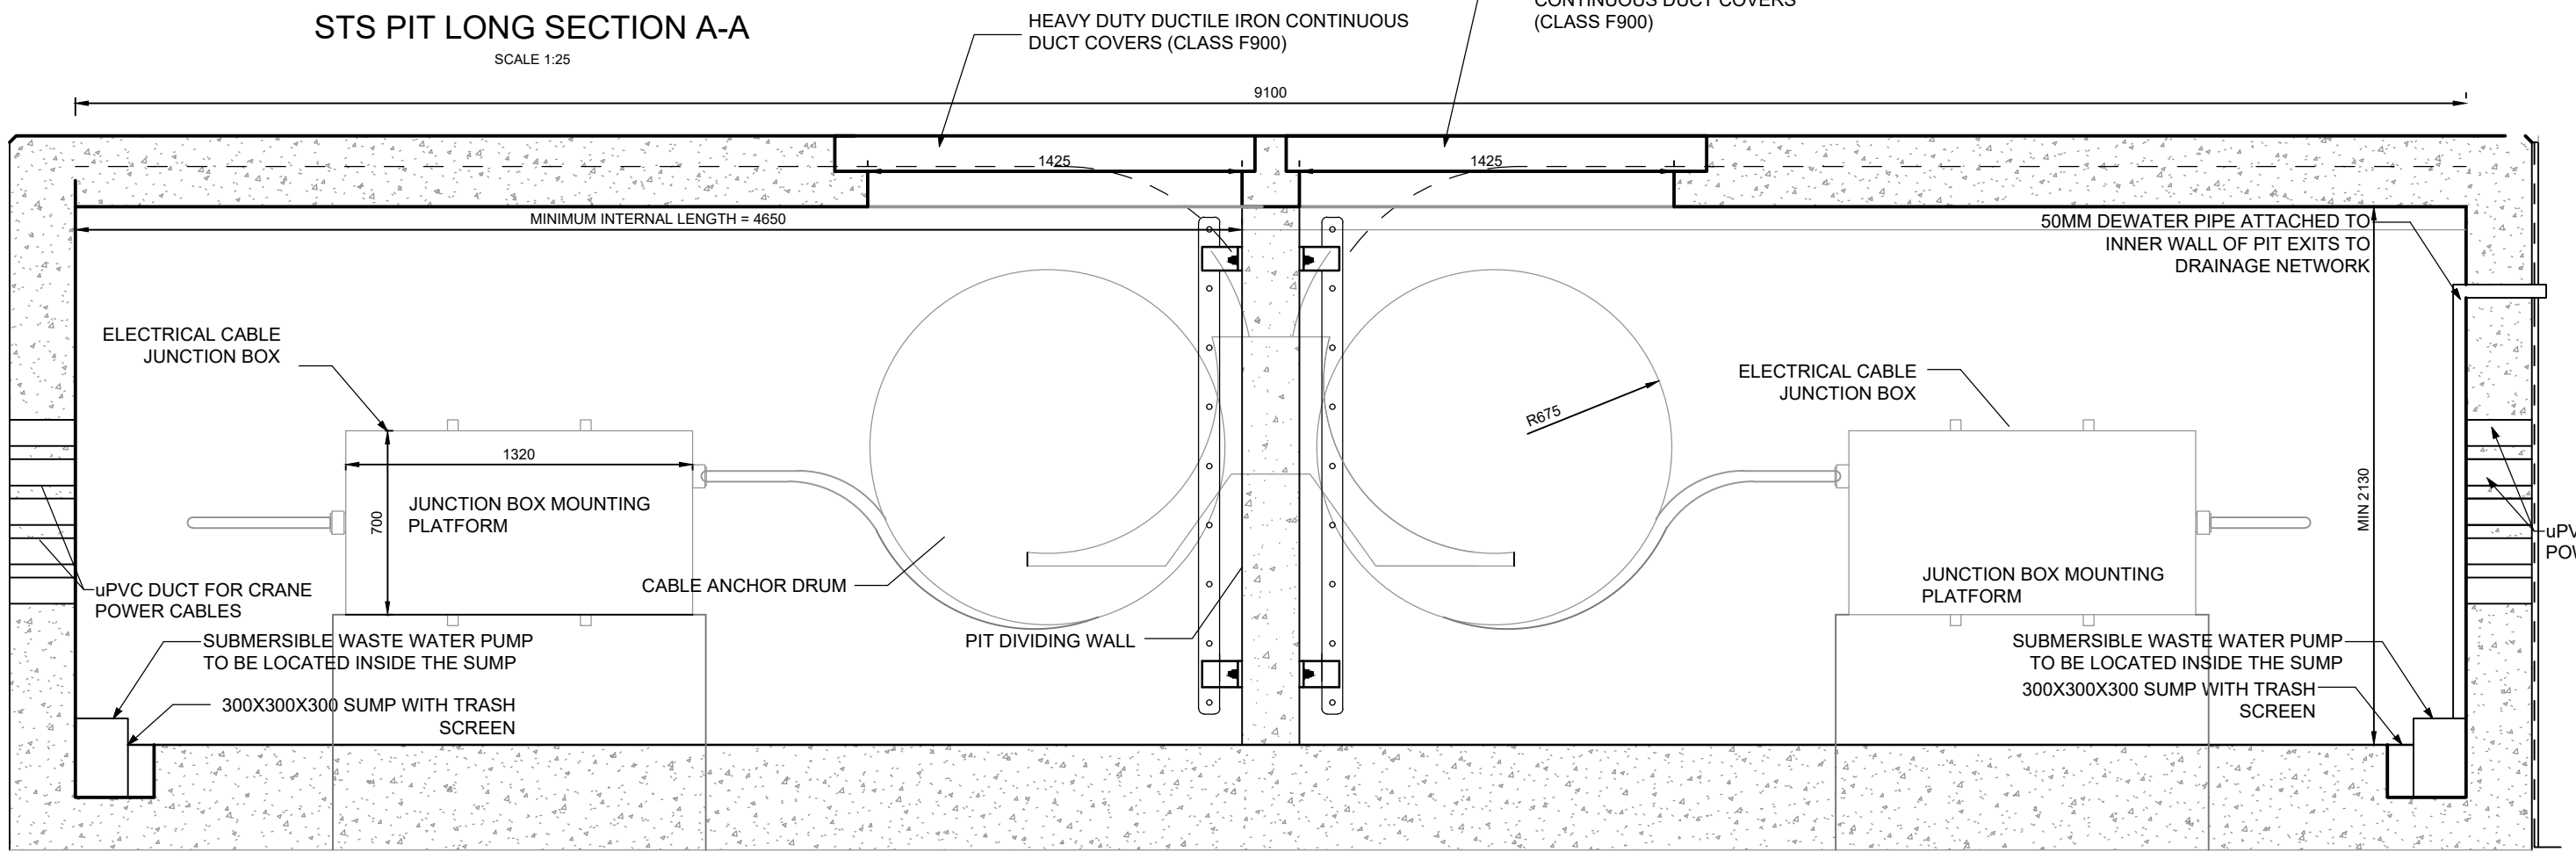

NOTES:

1. ALL DIMENSIONS ARE IN MILLIMETERS UNLESS NOTED OTHERWISE
2. STS TURN PIT EQUIPMENT DOES NOT HAVE TO BE INSTALLED BUT THE QUAY WALL CAPPING BEAM MUST BE DESIGNED TO ALLOW FOR THE PIT DIMENSIONS SHOWN
3. TENDER ISSUE DRAWINGS SHALL BE READ IN CONJUNCTION WITH THE TERMINAL T5 EMPLOYER'S REQUIREMENTS AND RELATED CONTRACT DOCUMENTS.

NOT FOR CONSTRUCTION

TENDER

Revision	Date	Description	Drawn	Checked	Approved
P04	08/12/23	Tender Issue	ADT	AT	CSJ
P03	21/11/23	Tender Issue	ADT	AT	CSJ
P02	31/10/23	Tender Issue	ADT	AT	CSJ
P01	29/09/23	Draft tender issue	ADT	AT	CSJ
P00	11/08/23	Draft for comment	ADT	AT	CSJ

Client: ISTRANA / Baltic Hub Container Terminal Sp. z o.o.
 ISTRANA/ Baltic Hub Container Terminal Sp. z o.o.
 ul. Kontenerowa 7, 80-601 Gdańsk

Project: **BALTIC HUB T5 OFFSHORE WIND TERMINAL PROJECT**
 Drawing Title: **STS TURNOVER PIT DETAILS**

Designing company:	HaskoningDHV Polska Sp. z o.o. ul. Dzielna 60 01-029 Warszawa	Date:	11/08/23	Scale:	1:20,25	Approved:	AT
Drawing number:	PC1063-RHD-T5-OW-DR-C-3200	SUITABILITY:	S4	REVISION:	P04		