

LIGHTING DESIGN SHOWN MUST BE VERIFIED BY THE CONTRACTOR AND IS FOR INFORMATION ONLY.




NOTES/UWAGA

1. ALL DIMENSIONS ARE IN MILLIMETERS UNLESS NOTED OTHERWISE.
2. ANY ELEMENTS OR OBJECTS THAT ARE NOT DIMENSIONED SHALL NOT BE SCALED.
3. COORDINATE SYSTEM USED ON THIS DRAWING IS ETRS89 POLAND CS2000 ZONE 6
4. TENDER ISSUE DRAWINGS SHALL BE READ IN CONJUNCTION WITH THE TERMINAL T5 EMPLOYER'S REQUIREMENTS AND RELATED CONTRACT DOCUMENTS
5. CONTRACTOR MUST VERIFY THE REQUIRED LUX LEVELS IN ACCORDANCE WITH THE EMPLOYER'S REQUIREMENTS ARE ACHIEVED.

LEGEND

-  35m High Mast Lights
8No 2000W LED Luminaires
-  35m High Mast Lights
6No 1066W LED Luminaires
-  PTZ camera
-  Stationary camera
-  Zoom camera
-  Camera 4Mpx
-  Thermal camera

NOT FOR CONSTRUCTION

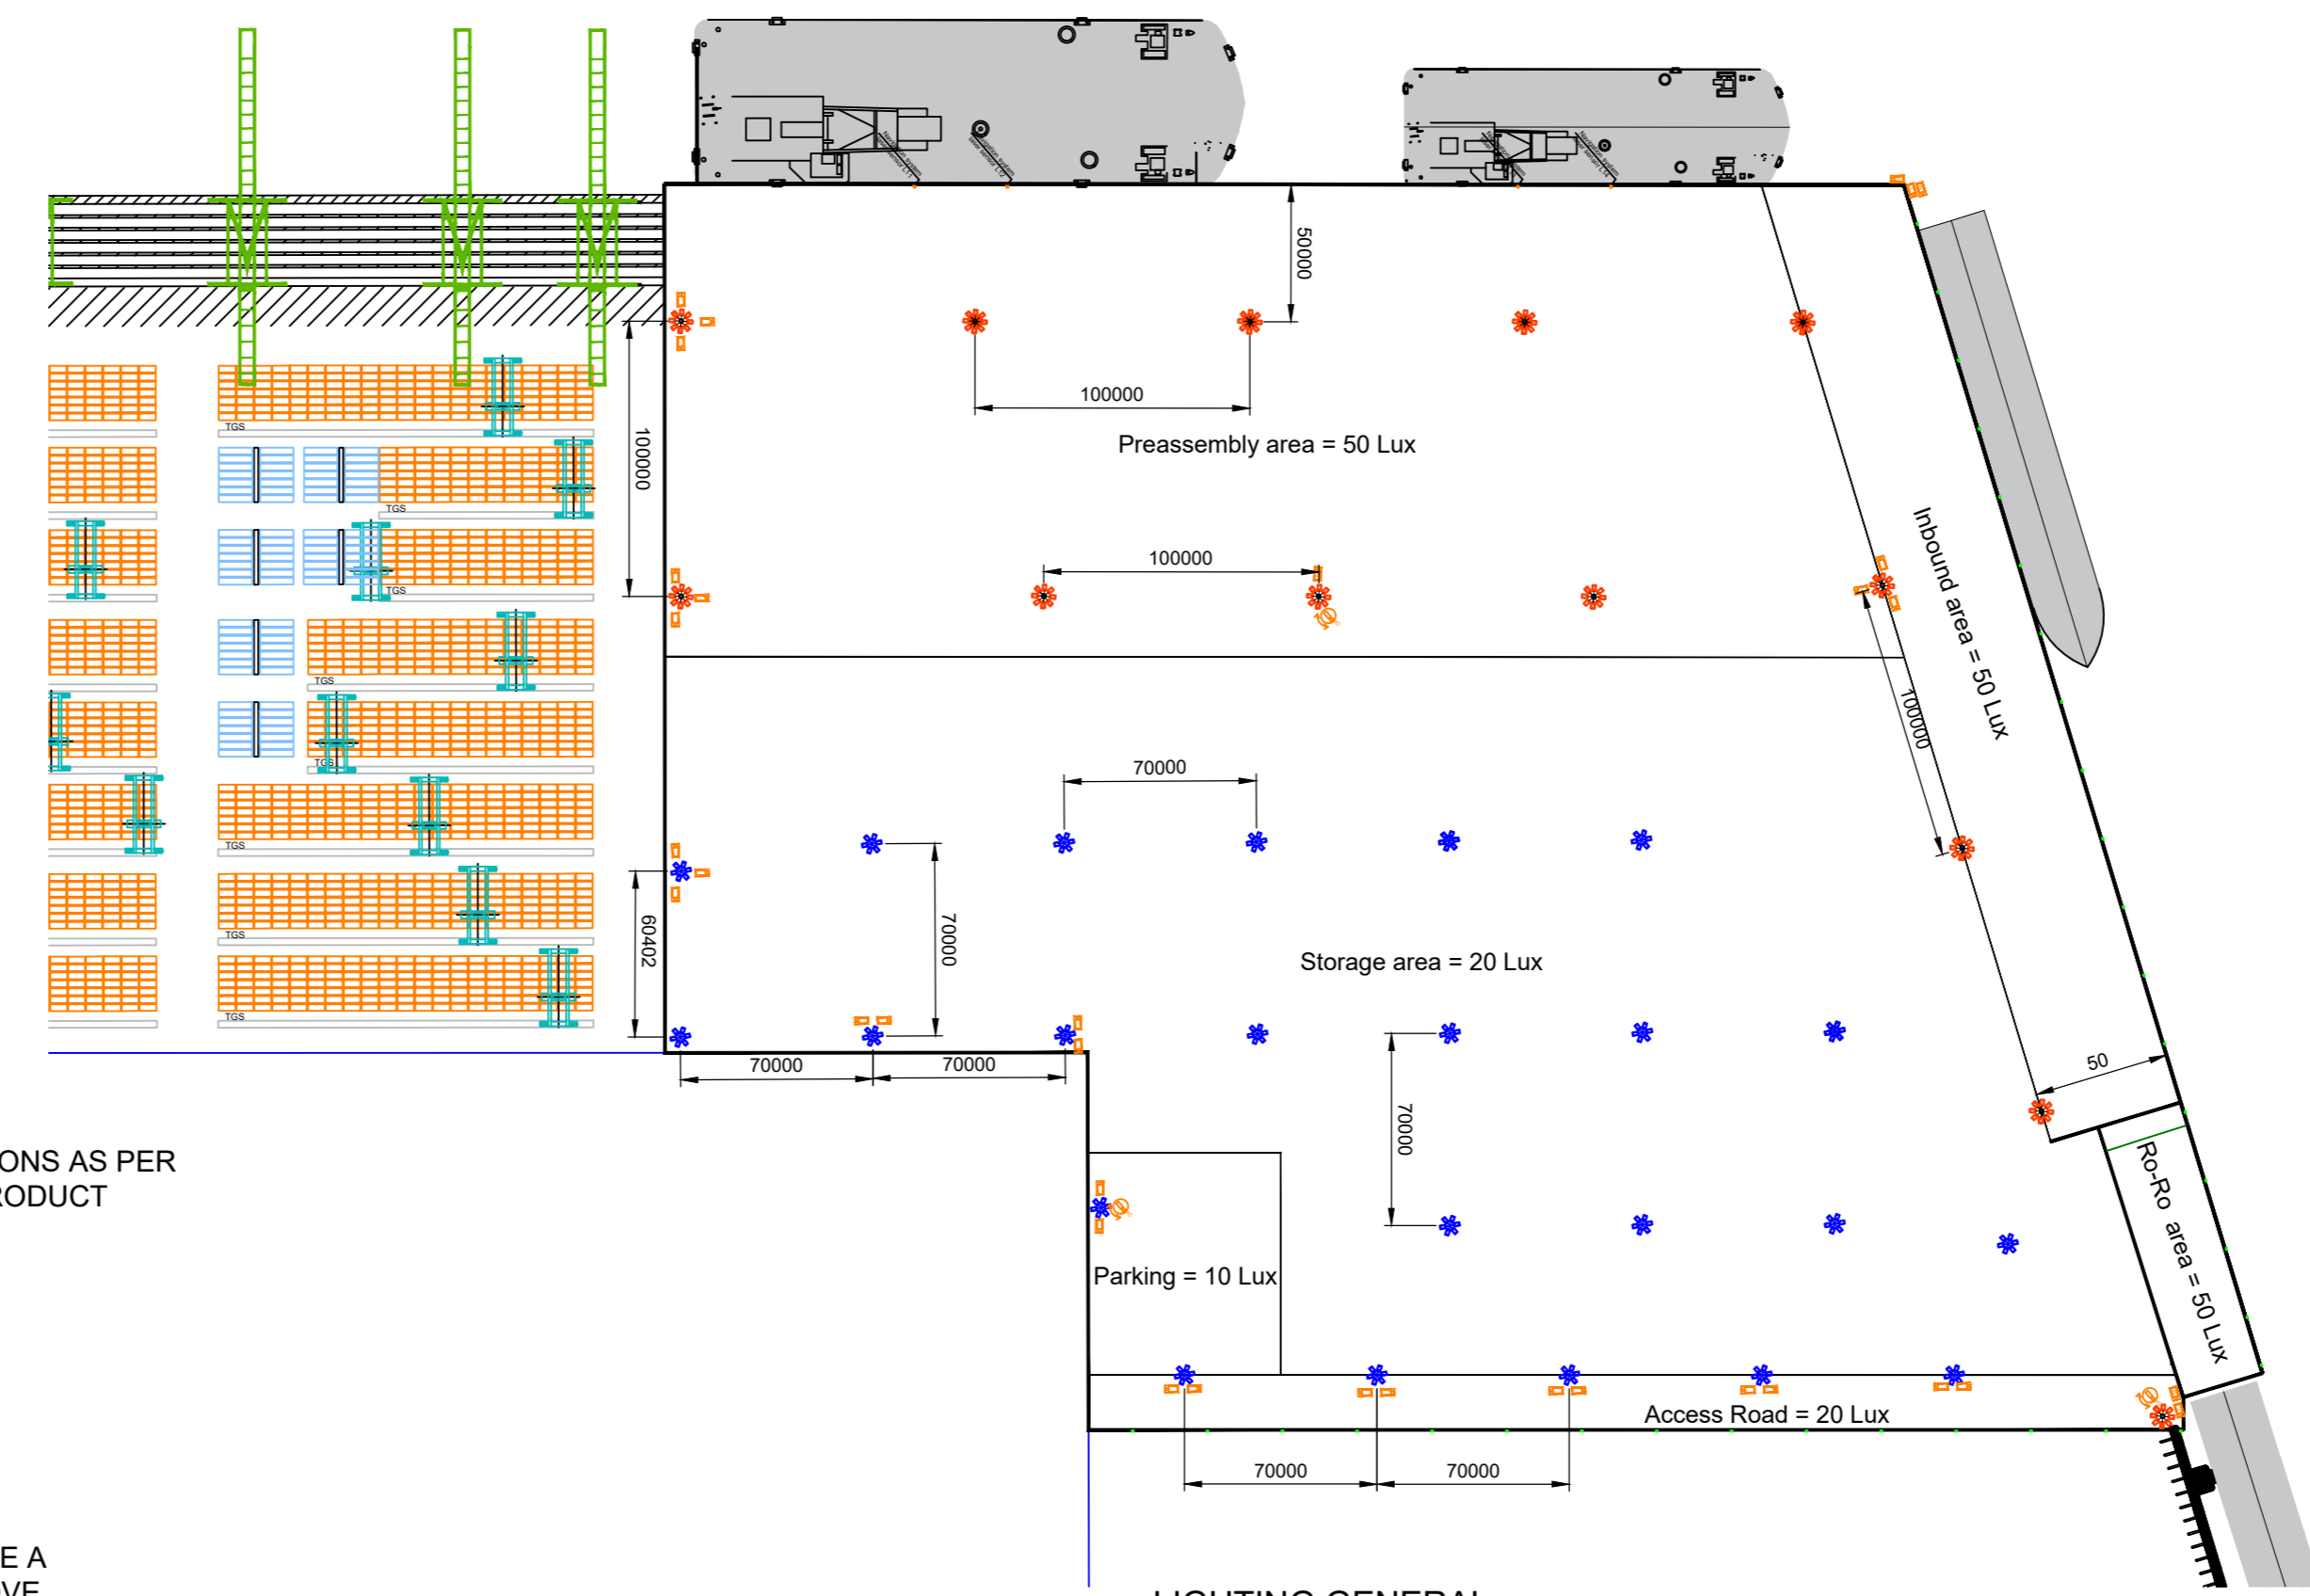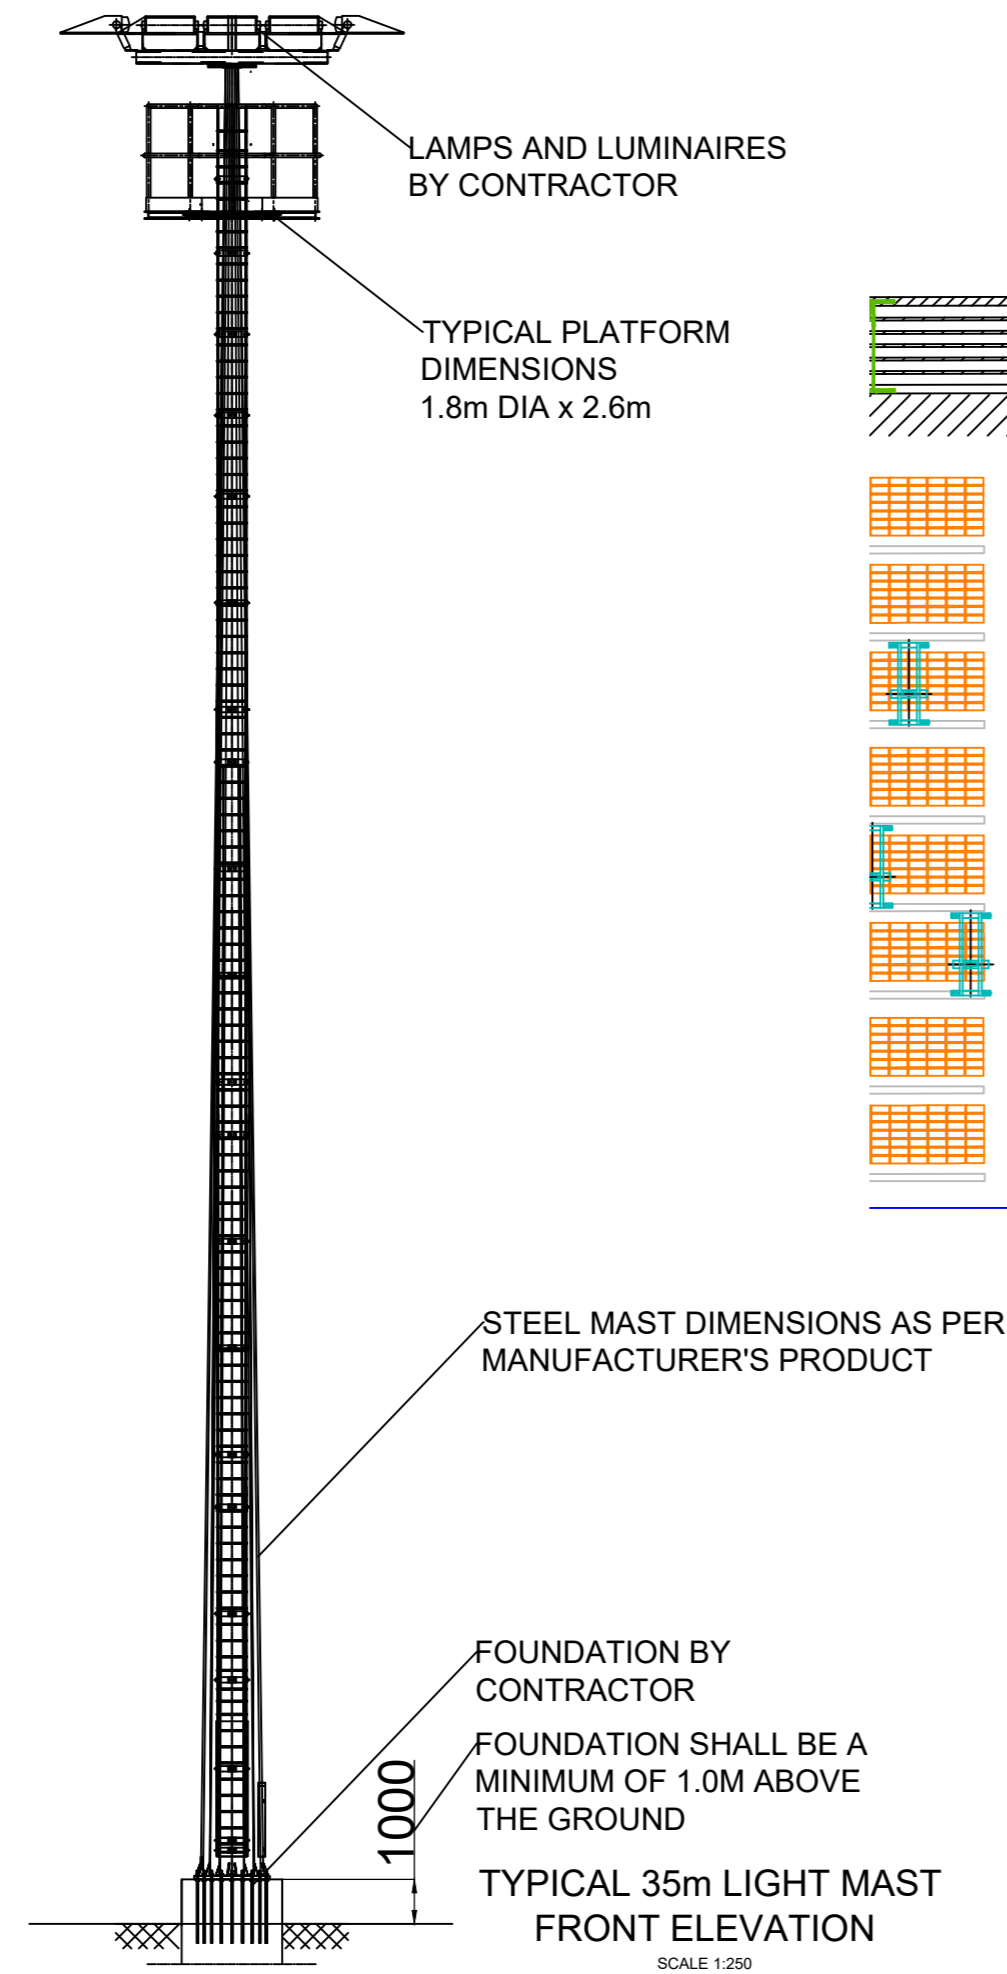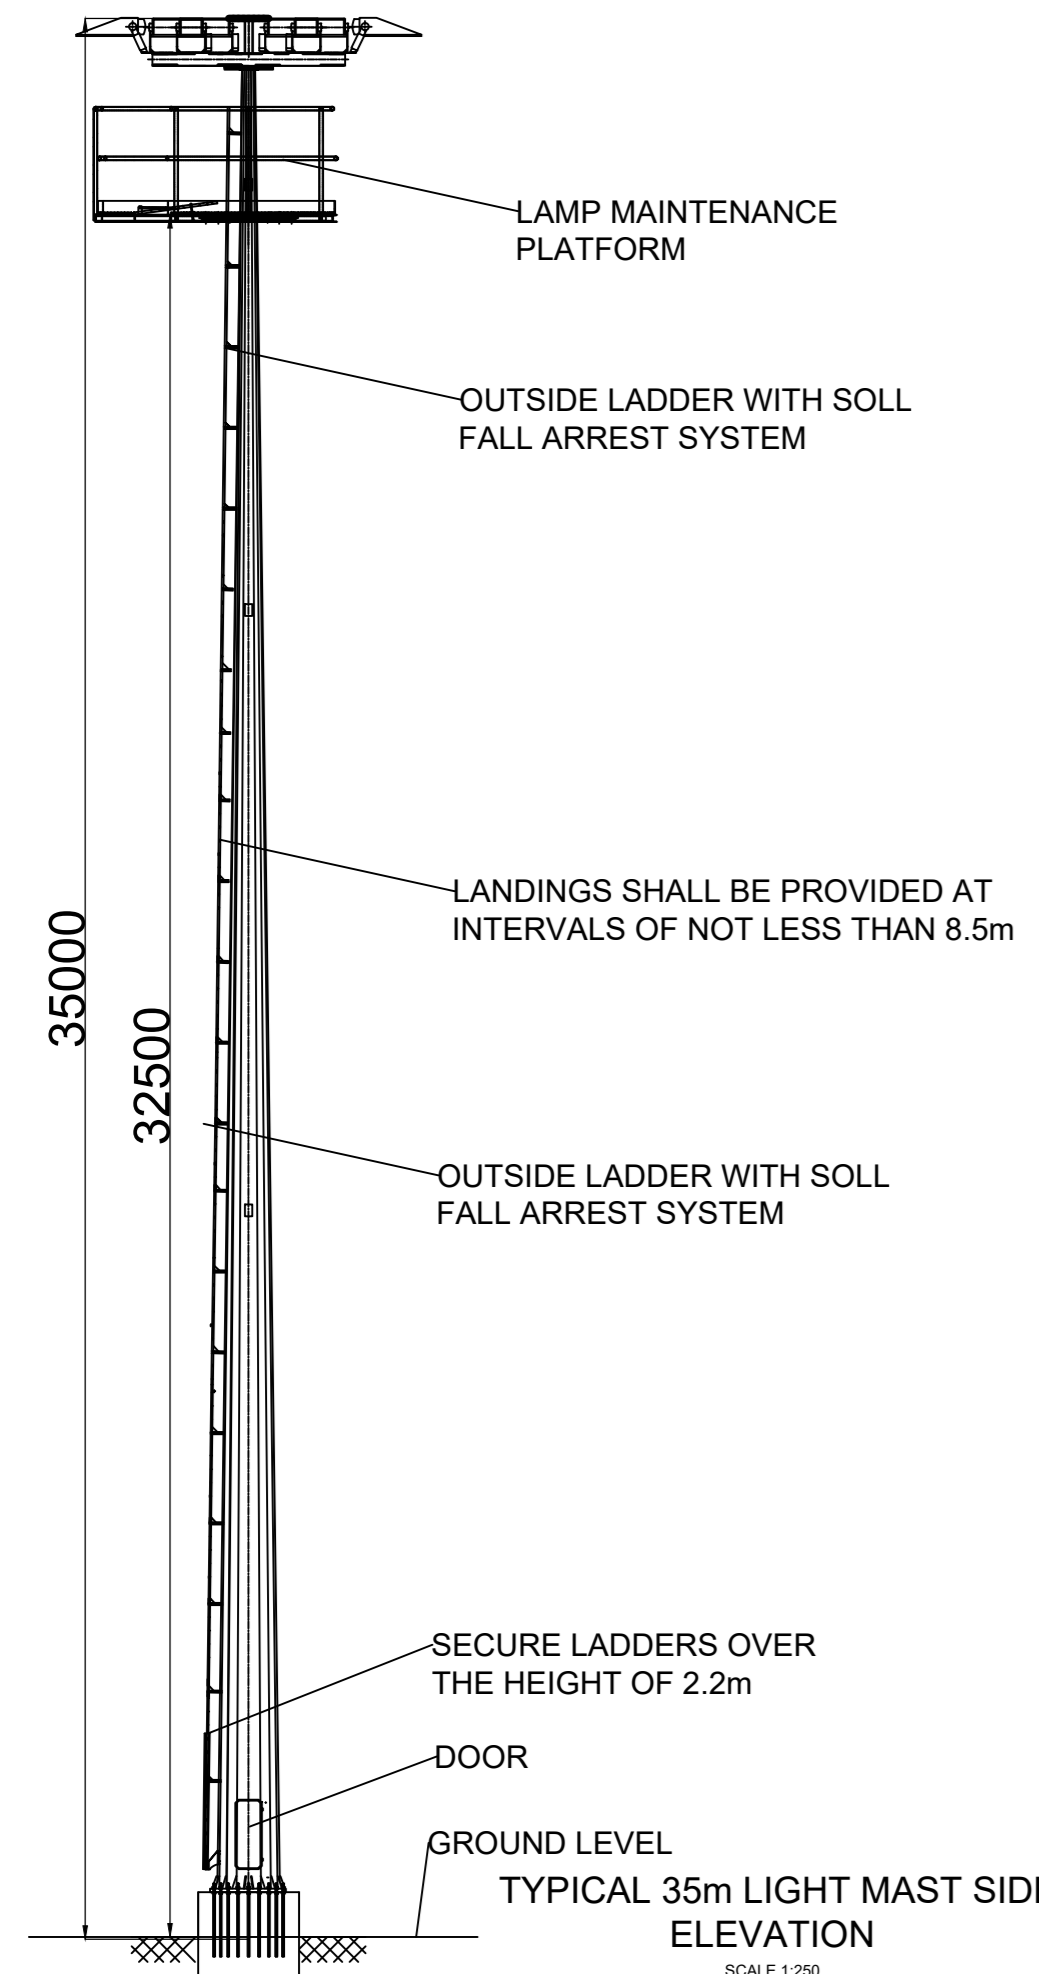

TENDER

Revision	Date	Description	Drawn	Checked	Approved
P04	08/12/23	Tender Issue	ADT	AT	CSJ
P03	21/11/23	Tender Issue	ADT	AT	CSJ
P02	31/10/23	Tender Issue	ADT	AT	CSJ
P01	29/09/23	Draft tender issue	ADT	AT	CSJ
P00	11/08/23	Draft for comment	ADT	AT	CSJ

Client: ISTRANA / Baltic Hub Container Terminal Sp. z o.o.

Baltic Hub ISTRANA/ Baltic Hub Container Terminal Sp. z o.o.
ul. Kontenerowa 7, 80-601 Gdańsk

Project: **BALTIC HUB T5 OFFSHORE WIND TERMINAL PROJECT**

Drawing Title: **T5 TERMINAL LIGHTING ARRANGEMENT PLAN**

Designing company: HaskoningDHV Polska Sp. z o.o. ul. Dzielna 60 01-029 Warszawa	Drawn: ADT Date: 11/08/23	Checked: AT Scale: As shown	Approved: AT
--	------------------------------	--------------------------------	--------------

PC1063-RHD-T5-OW-DR-LI-5000

SUITABILITY: S4 REVISION: P04